



REQUEST FOR PROPOSALS

Lancaster County Government
Department of Procurement
PO Box 1809, 101 N. Main St.
Lancaster, SC 29721

LANCASTER COUNTY LIBRARY RENOVATION SHELVING

Set forth the term “Offer” shall also mean “Bid” or “Proposal” or “Qualifications”. All sealed Offers from responding participants are subject to all conditions and provisions herein. Offers shall only be received by Lancaster County Procurement, located at 101 N. Main St., Lancaster, SC 29720. All submitted Offers shall be publicly acknowledged by the Procurement Director or an approved designee.

LANCASTER COUNTY, SC

Cathy McDaniel
Director, Procurement

Solicitation No: **400200312-1**
Date Issued: February 13, 2020
By: Cathy McDaniel
Phone: 803-416-9963
E-Mail: cdmcdaniel@lancastersc.net
Announcements: Notifications for this solicitation, including addenda and award, can be located on the County website at www.mylancastersc.org
(Departments → Procurement → Open Solicitations)

INQUIRIES DUE: Thurs March 5 12:00 AM
SUBMIT OFFER: Thurs March 12 3:30 PM

Table of Contents

1.0	Overview	3
1.1	Intent	3
1.2	Award of Contract	4
1.3	Right to Decline	4
2.0	General Terms & Conditions	5
2.1	Certificate(s) of Insurance	5
2.2	IRS Form W-9 & MBE/WBE Affidavit	5
2.3	Prime Contractor Responsibilities	5
2.4	Subcontracting.....	5
2.5	Contract Administration and Assignment	5
2.6	Hold Harmless Agreement	5
2.7	Non-Collusive Agreement	6
2.8	Non-Discrimination	6
2.9	Immigration Reform and Control	6
2.10	Drug Free Workplace.....	6
2.11	Lawful Compliance.....	7
2.12	Excusable Delay	7
2.13	Ownership of Material.....	7
2.14	Termination.....	7
2.15	Prohibition of Gratuities.....	8
2.16	South Carolina Freedom of Information Act.....	8
3.0	Scope of Services	9
3.1	Description of Services.....	9
3.3	Scope of Work	9
4.0	Offer Submittal	9
4.1	Submittal Instructions	9
4.2	Inquiries.....	10
4.4	Proposal Information	10
4.5	Evaluation Criteria.....	11
4.6	Presentations	11
4.7	Selection Process.....	11
5.0	Vendor Information	12
6.0	Addenda	13
7.0	Additional Forms. (If Applicable)	14

1.0 Overview

1.1 Intent

The County of Lancaster, South Carolina ("County") is requesting sealed Offers from qualified firms ("Vendor(s)") for the following: **LIBRARY RENOVATION SHELVING; Solicitation No. 400200312-1**. Offers shall be received by Lancaster County Procurement, located at 101 N. Main St., Lancaster, South Carolina 29720, until **3:30 PM ON Thursday, March 12, 2020** and all Offers to this solicitation shall be publicly announced by reading thereafter. Responses to this solicitation will be used to determine which Vendor is capable of performing this solicitation's scope of work in a manner determined to best meet the needs of the County for this individual solicitation.

It is the intent and purpose of the County that this solicitation permits competition. It is the responsibility of the Vendors to advise the County if any language, specifications or requirements, or any combination thereof, inadvertently limits the competition in this solicitation to a single source. If any language, specifications, terms and conditions, or any combination thereof restricts or limits the requirements in this solicitation to a single source, it shall be the responsibility of the interested Vendor to notify the Procurement Department in writing within seven (7) days prior to the opening date. The solicitation may or may not be changed but a review of such notification will be made.

Each Offer must meet all terms, conditions, and specifications of this solicitation in order to obtain contract award. By virtue of submission, Vendor acknowledges agreement and acceptance of all provisions except as those expressly consented in this solicitation. Non-substantial deviations may be considered, provided Vendor submits a full explanation and justification of proposed deviations. Whether any such proposed deviation is deemed non-substantial will be determined by the County in its sole discretion.

Each Vendor shall fully acquaint themselves with conditions relating to the scope and restrictions attending the execution of work under the conditions of this solicitation. It is expected that this may sometimes require on-site observations. The failure or omission of a Vendor to acquaint themselves with existing conditions shall in no way relieve them of any obligation with respect to this Offer or to eventual contract.

It is the intent and purpose of this solicitation to give equal consideration to all Offers. Evaluations of each submission will also factor expertise, experience, capabilities, and references into any consideration of award.

Lastly, to ensure the integrity of the competitive process, all Vendors must avoid contacting any County employees, public officials, or other individuals other than the person(s) listed in this document, either directly or indirectly.

1.2 Award of Contract

On the designated date and time listed on the front page all submitted Offers will be opened. All Offers will be publicly acknowledged, recorded, and thereafter evaluated for appropriate levels of responsiveness and responsibility. In determining and evaluating Offers, cost and compensation will not necessarily be controlling; the experience, quality, equality, efficiency, utility, suitability, and reputation of Vendors will be considered, along with other relevant factors. Lancaster County shall make award determination as such to the Offer deemed most advantageous to the County. Upon determination of a winning Offer, a Notice of Award shall be issued and the successful Offer will be publicly posted on the County website and the successful Vendor will receive a contract.

1.3 Right to Decline

Lancaster County reserves the right to reject any and all Offers, to negotiate specific terms, conditions, and/or provisions on any contract that may arise from this solicitation; or, to waive any informalities or irregularities therein as in the best interest of Lancaster County. No contractual obligation or liability on the part of the County shall exist unless and until a final contract is executed.

2.0 General Terms & Conditions

2.1 Certificate(s) of Insurance

For any vendors providing on-site work, there will be a requirement to provide valid proof of insurance upon award but prior to commencing any work. Required limits can be up to and including Worker's Compensation \$500,000 per occurrence; General Liability of \$500,000 combined single limit per occurrence for bodily injury, personal injury, and property damage; Auto Liability of \$500,000 combined single limit occurrence; Umbrella Liability of at least \$1,000,000 that follows the forms for underlying policies or is broader; and, Professional Liability of at least \$1,000,000 per occurrence for which coverage shall provide for professional errors and/or omissions in the preparation of designs and/or specifications and include the rendering of supervisory, inspection, or engineering services.

2.2 IRS Form W-9 & MBE/WBE Affidavit

If selected for award, the successful Vendor will be required to submit a completed IRS Form W-9, or to resubmit IRS Form W-9 if form on file is not current with the County. If applicable, a Lancaster County MBE/WBE Affidavit should be completed (see Section 7.0: Additional Forms).

2.3 Prime Contractor Responsibilities

The successful Vendor will be required to assume sole responsibility for the complete efforts as they pertain to this solicitation. The County will consider the Vendor to be the sole point of contact with regards to all contractual matters as they pertain to this solicitation.

2.4 Subcontracting

If any part of the scope of work for this solicitation is to be subcontracted, the prime contractor shall identify the subcontracting organization and any contractual agreements made with the same. All subcontractors must be approved, in writing, by the County. The County reserves the right to reject any or all subcontractors and to require substitution of a qualified replacement to participate in the scope of work as specified herein.

2.5 Contract Administration and Assignment

Questions or problems arising after award of this contract shall be directed to the Purchasing Director, located at 101 N. Main St., Lancaster, SC 29720, or by calling (803) 416-9963. The County Administrator or authorized designee must approve all change orders in writing. No contract or its provisions may be assigned, sublet, or transferred without the written consent of the County. Lancaster County shall not be bound to any change in the original contract unless approved by the County Administrator or authorized designee.

2.6 Hold Harmless Agreement

The selected Vendor shall hold County harmless for any loss, damage or claims arising from or related to the performance of the awarded contract. The selected Vendor must exercise all reasonable and customary precautions to prevent any harm or loss to all persons and property related to awarded contract. The selected Vendor agrees to indemnify and hold the County harmless from all claims,

demands, causes of action or suits of whatever nature arising out of the goods, services, labor, or materials furnished by contractors or subcontractors alike under the provisions of the solicitation documents.

2.7 Non-Collusive Agreement

By submitting an Offer, any Vendor or any authorized agent of any Vendor, certifies under penalty of perjury, that to their best knowledge and belief, the validity of statements within their submission have been arrived at independently without collusion, consultation, communication, or pre-arranged agreement for the purposes of restricting solicitation competition. Further, no attempt has been made nor will be made by any Vendor to induce any other Vendor to submit or not submit Offers based on the purpose of restricting solicitation competition.

2.8 Non-Discrimination

For the duration of the eventual contract, the successful Vendor shall agree to not discriminate against any employee or program applicant because of age, race, creed, color, nationality, ancestry, marital status, sexual orientation, gender identity or expression, disability, or sex. In addition, accordant to equal employment opportunities, the successful Vendor shall also consider all qualified applicants for employment without regard to age, race, creed, color, nationality, ancestry, marital status, sexual orientation, gender identity or expression, disability, or sex. Such equal employment opportunities include, but are not limited to: employment, promotion, demotion, transfer, recruitment, layoff, termination, rate of pay, selection for training, or apprenticeship.

2.9 Immigration Reform and Control

By submitting an Offer, any Vendor or any authorized agent of any Vendor, is expected to comply with the Immigration and Reform Control Act of 1986 (IRCA). This act, with certain limitations, requires the verification of the employment status of all individuals who were hired on or after November 6, 1986 by the Vendor, as well as any subcontractors. The usual method of verification for this information would be through the Employment Verification (I-9) Form. With any submitted Offer, Vendor hereby certifies without exception that they have complied with all federal and state laws relating to immigration and reform and will continue to comply throughout the duration of any awarded contract(s). Any misrepresentation in this regard or any employment of persons not authorized to work in the United States constitutes a material breach and, in Lancaster County's discretion, may subject any contract to termination and applicable damages. At the County's request, Vendor may be requested to produce any documentation or other such evidence to verify the Vendor's compliance with any provision, duty, certification, or like while under contract.

2.10 Drug Free Workplace

During the performance of the scope of work covered within this solicitation the successful Vendor agrees to provide a drug-free workplace for employees; to post in conspicuous places, available to employees and applicants alike, a statement notifying the unlawful nature of the manufacture, sale, distribution, dispensation, possession, or use of any controlled substances as prohibited in the workplace, and to specify the actions to be taken against employees for the violations of such prohibited actions.

2.11 Lawful Compliance

The successful Vendor shall comply with all laws relating to practice as they pertain to the state of South Carolina as well as federal regulations. Upon award of contract under this solicitation any Vendor to whom award is made must be authorized and/or licensed to do business within the state of South Carolina.

2.12 Excusable Delay

The Vendor responsible for contractual services shall not be liable for any excess cost(s) if the failure to perform the contract arises out of any cause beyond control and without fault or negligence of the responsible party. Such causes may include, but are not limited to, acts of God or public enemy, acts of Government in either its sovereign or contractual capacity, fires, floods, epidemics, quarantine restrictions, strikes, or embargoes; but, in every case the failure to perform must be beyond the control and without fault of the Vendor responsible for any aforementioned contractual services.

2.13 Ownership of Material

Ownership of all data, material, and documentation originated and prepared for the County pursuant to this solicitation shall belong exclusively to Lancaster County.

2.14 Termination

The contract for this solicitation must be valid from date of signature or initial Purchase Order issuance and must remain valid until all services are rendered complete. Breach or non-performance of any contract term will constitute cause upon which the County may immediately terminate the contract by written notice.

Termination states that shall a dispute arise, and if, after good faith effort at resolution the dispute is not resolved, either party may terminate the contract by providing thirty (30) days written notice to the other party. Termination may include:

- Convenience: In the event that this contract is terminated upon request, and for the convenience of the County without the required thirty (30) days advance written notice, then the County must negotiate reasonable termination costs, if applicable.
- Cause: Termination by the County for cause, default, or negligence on the part of the Vendor responsible for the scope of work must be excluded from the foregoing provisions, and termination costs, if any, must not apply. The thirty (30) days advance written notice requirement is waived and the default provisions listed herein must apply.
- Default: In the case of default by the Vendor responsible for the scope of work, the County reserves the right to purchase/lease all items/services in default in the open market, charging default Vendor(s) with any excessive costs.

2.15 Prohibition of Gratuities

Section 8-13-705 of the Code of Laws of South Carolina states: offering, giving, soliciting, or receiving anything of value to influence action of public employee, member or official, or to influence testimony of witness; exceptions; penalty for violation; shall be subject to punishment provided by section 16-9-210 and section 16-9-220.

2.16 South Carolina Freedom of Information Act

All submissions of responding Vendors are subject to the South Carolina Freedom of Information Act, S.C. Code Annotated Sections, 3-4-10, et seq. Any commercial or financial information that is deemed as privileged and confidential must be visibly and clearly marked as "CONFIDENTIAL" by Vendor and must be applied to each specific part of an Offer deemed as such. Failure to do so, or to mark the entire Offer as confidential may result in disclosure of submitted information as a determinant to uphold compliance to Federal and State information laws as they pertain to the access of public procurement information.

(REMAINDER OF PAGE INTENTIONALLY LEFT BLANK)

3.0 Scope of Services

3.1 Description of Services

Lancaster County is soliciting Offers from Vendors for shelving designed for our Library Renovations. The chosen firm will be responsible for providing and installing shelving matching the specifications attached to this document. Proposal shall also include sales tax and any applicable freight charges.

3.3 Scope of Work

The following specifications should be included on all proposals. Any deviation from these specifications must be clearly stated in submittals.

- Specifications and price sheets are attached at end of document.

4.0 Offer Submittal

4.1 Submittal Instructions

- Please submit:
 - **ONE (1) SIGNED, CLEARLY IDENTIFIED ORIGINAL**; and
 - **ONE (1) SIGNED ELECTRONIC VERSION (USB)** of Offer.
- Submissions must be delivered in sealed packaging with
 - **VENDOR NAME**;
 - Solicitation number **RFP# 400200312-1**; and
 - Identifying words, **Library Renovation Shelving**, clearly marked on the outside of the packaging.
- All Offers should be complete and carefully worded and must convey ALL information requested by the County. If errors are found in the Vendor's Offer, or if the Offer fails to conform to the requirements of this solicitation, Lancaster County will be the sole judge as to whether that variance is significant enough to reject the Offer.
- Offer should be prepared simply and economically; there is no explicit page count limit for this solicitation. All data, materials and documentation shall be available in a clear, concise format.
- Vendors must clearly mark as "CONFIDENTIAL" any part of their Offer which they consider proprietary information and that may be exempt from public disclosure under Section 30-4-4C, Code of Laws of S.C., 1976, (1986 CUM SUPP) Freedom of Information Act.
- Late or improperly formatted submissions will not be considered.
- Only one (1) Offer may be submitted by each Vendor.

- Offer must be made in the official name of the individual, firm, or corporation under which the business is conducted (showing official business address).
- The County accepts no responsibility for any expense incurred by Vendors to this solicitation.
- Offers shall be delivered in person, prior to deadline, and only to authorized Lancaster County Procurement employees located on the first floor of the County Administration Building at:

Procurement
101 N. Main St.
Lancaster, SC 29720

Or delivered by USPS or chosen courier prior to deadline at:

Procurement Office (**Library Renovation Shelving**)
101 N. Main St.
PO Box 1809
Lancaster, SC 29721

- Procurement personnel shall make a check for Offer deliveries at deadline, prior to public opening.

4.2 Inquiries

All questions regarding this solicitation should be addressed to Lancaster County Procurement via the designated email listed on the front page of this solicitation. The deadline for inquiries will be at **12:00 AM ON THURSDAY, MARCH 5, 2020**. All inquiries are to be submitted in writing and all responses will be publicly available via the solicitation listing on the Lancaster County website. The County reserves the right to decline to respond to any questions if, in the County's assessment, the information cannot be obtained and shared with all Vendors in a timely manner.

4.4 Proposal Information

Please provide the following information along with Offer:

- **TECHNICAL**
Please provide a detailed description of Vendor's demonstrated approach and competences for all aspects of services outlined in Section 3.0 (Scope of Services) of this solicitation. Please include information concerning billing/payment practices and timeline for completion.
- **FIRM & STAFF QUALIFICATIONS**
Please provide a description and history of the firm along with information related to previous experiences and providing services similar in nature, size and scope to those outlined in Section 3.0 (Scope of Services). Please provide at least three (3) references for which the firm has performed services within the past five (5) years that are similar to the requirements as outlined in Section 3.0 (Scope of Services).

➤ **COST**

Please submit clearly marked detailed cost proposal. Vendors are encouraged to provide any additional information (including discounts or incentives) that address the best value of Offer presented. Cost will be evaluated on the rates billed to the County. Cost must include all costs including sales tax and shipping charges.

4.5 Evaluation Criteria

Offers will be evaluated by a selection committee comprised of County officials and personnel with experience and knowledge of services of this scope and nature. Vendor's past performance, experience, and qualifications submittal, in addition to the cost proposal, will be the basis of the evaluation criteria.

Offers will be evaluated based on the following criteria:

Suitability: Overall competences within the relevant domain of projects similar in size to the Lancaster County project. Vendor has current account with manufacturers listed in RFP specifications.

Organizational Qualifications: Qualifications and experience of firm and project team members, i.e., full-service competences within this solicitation's scope as shown by key staff members' knowledge and experience.

Scope: Demonstrates ability to provide a product that adheres to the provisions stated in the scope of this proposal. States warranty period for each product.

Cost and Cost Control Measures: Firm's pricing strategy and cost proposal for containment of cost controlling variables, including taxes and shipping. Clearly stated any discounts available to Lancaster County.

Timeline: Firm's timeline for delivery and installation fits Lancaster County's needs for timely project completion.

Proximity: Firm has an active office or branch within 100 miles of Lancaster County.

Number of years in business within State of South Carolina.

Responsiveness to the RFP.

4.6 Presentations

After initial review and ranking of Offers, the County may invite Vendors for oral and visual presentation of qualifications. These presentations shall be conducted at the County's sole discretion when it feels further evaluation of materials may be essential as part of the evaluation process.

4.7 Selection Process

Following initial review of the Offers received, the County intends to evaluate responses based on the listed criteria for final award of this solicitation. After evaluations are complete, the successfully selected Vendor will then enter into formal negotiations on contract conditions and fees. If a reasonable agreement cannot be achieved with the highest evaluated Vendor of choice, negotiations shall proceed with next highest ranked Vendor(s) in succession until a mutually agreed contract is reached.

5.0 Vendor Information

THIS PAGE MUST BE COMPLETED AND RETURNED WITH YOUR OFFER

PLEASE SUBMIT A SIGNED COPY OF THIS FORM WITH YOUR OFFER. BY SUBMITTING AN OFFER, YOU ARE AGREEING TO ALL CONDITIONS AND PROVISIONS OF THIS SOLICITATION AND YOU AGREE TO HOLD OFFER OPEN FOR A MINIMUM OF NINETY (90) CALENDAR DAYS AFTER OFFER'S OPENING DATE.

(Please print or type in spaces below)

DATE:

COMPANY NAME:

COMPANY ADDRESS:

CITY, STATE, ZIP:

PHONE NUMBER:

EMAIL:

TAXPAYER IDENTIFICATION #:

STATE OF INCORPORATION (If applicable):

PLEASE CHECK ALL THAT APPLY (As defined via MBE/WBE affidavit, see section 7.0):

- MINORITY OWNED (If checked, must submit MBE/WBE affidavit: Section 7.0)
- WOMAN OWNED (If checked, must submit MBE/WBE affidavit: Section 7.0)
- NOT MINORITY OR WOMAN OWNED

NAME (Please print):

AUTHORIZED SIGNATURE:

6.0 Addenda

THIS PAGE MUST BE COMPLETED AND RETURNED WITH YOUR OFFER

6.1 Acknowledgement of Addenda

Notifications for this solicitation, including addenda, can be found via the Lancaster County website at www.mylancastersc.org (Departments → Procurement → Open Solicitations).

Vendor hereby acknowledges all addenda, up through and including number _____.

INITIALS _____

(REMAINDER OF PAGE INTENTIONALLY LEFT BLANK)

7.0 Additional Forms. (If Applicable)

COUNTY OF LANCASTER, SOUTH CAROLINA

AFFIDAVIT OF CERTIFICATION:

MINORITY-OWNED BUSINESS ENTERPRISE (MBE)/WOMAN-OWNED BUSINESS ENTERPRISE (WBE)

Lancaster County requires vendors that claim MBE/WBE status to provide either proof of current MBE/WBE certification or to attest that they meet the qualifications for MBE/WBE certification. Vendors are to complete this form to attest that their company is not certified as a MBE/WBE, however, it meets the qualifications for MBE/WBE certification as defined by Lancaster County Procurement Code, Sec. 2-287:

LANCASTER COUNTY QUALIFICATIONS FOR MBE/WBE CERTIFICATION:

1. Certified means the business or business owner must be able to show evidence of:
 - i. Existence as a “for profit” business;
 - ii. Operations for at least one (1) year;
 - iii. US citizenship or legal resident alien status; and either:
 1. Be determined as an eligible MBE/WBE in accordance with Lancaster County Procurement Code, Sec. 2-287, [subject to the provisions of “minority business enterprise (MBE)” and “woman-owned business enterprise (WBE)” as defined in this document]; or
 2. The business holds current registration of MBE/WBE status with a reciprocal agency deemed acceptable to the County.
2. Certified Firm means a firm that has been accepted by Lancaster County as Certified.
3. Minority Business Enterprise or MBE means a business:
 - i. Which is at least fifty-one (51) percent owned by one (1) or more Minority Individuals, or in the case of a publicly owned business, at least fifty-one (51) percent of all classes of the stock of which is owned by one (1) or more such Minority Individuals;
 - ii. Whose management, policies, major decisions, and daily business operations are independently managed and controlled by one (1) or more Minority Individuals;
 - iii. Which performs a commercially useful function; and
 - iv. Which is a Certified Firm.
4. Minority Individual means a natural person of at least twenty-five (25) percent minimum (documentation may be required) in one (1) of the following groups:
 - i. African-Americans/Black;
 - ii. Hispanic-Americans, which includes persons who are Mexican, Puerto Rican, Cuban, Caribbean, Dominican, Central or South American, regardless of race;
 - iii. Native-Americans, which includes persons who are American-Indians, Eskimos, Aleuts, or Native-Hawaiians;
 - iv. Asian-Americans, which includes persons who are individuals of Far East Asia, Southeast Asia, the islands of the Pacific, or the Indian Subcontinent;
 - v. Arab-Americans.

5. Woman-Owned Business Enterprise or WBE means a business:
- i. Which is at least fifty-one (51) percent owned by one (1) or more women, or in the case of a publicly owned business, at least fifty-one (51) percent of all classes of the stock of which is owned by one (1) or more such women;
 - ii. Whose management, policies, major decisions, and daily business operations are independently managed and controlled by one (1) or more such women;
 - iii. Which performs a commercially useful function; and
 - iv. Which is a Certified Firm.

COMPANY INFO:

Legal Name of Company: _____

Tax ID (EIN): _____

Company Address: _____

Company Phone Number: _____

Company Email Address: _____

Enterprise Status: (check all that apply): a. MBE ___ b. WBE ___

STATE OF SOUTH CAROLINA, County of Lancaster

I CERTIFY THAT I AM A MINORITY OR A WOMAN WHO IS AN OWNER OF THE ABOVE-REFERENCED FIRM CLAIMING STATUS AS A MINORITY-OWNED BUSINESS ENTERPRISE (MBE) OR WOMAN-OWNED BUSINESS ENTERPRISE (WBE). I DECLARE, UNDER PENALTY OF PERJURY, THAT THE INFORMATION PROVIDED IN THIS SUBMISSION AND ALL SUPPORTING DOCUMENTS IS TRUE AND CORRECT AND I UNDERSTAND THAT IT IS MATERIAL TO THE PROCEEDINGS OF LANCASTER COUNTY.

Signature: _____

Dated: _____

Printed Name: _____

Title: _____

SUBSCRIBED AND SWORN TO before me this ____ day of _____, 20____, by

(Notary Printed Name).

NOTARY PUBLIC (Signature & Seal)

Commission expires:



CONSULTANT LOGO

LANCASTER COUNTY
LANCASTER COUNTY LIBRARIES
LANCASTER COUNTY LIBRARY

NOT FOR CONSTRUCTION

SHEET ISSUE:		
NO.	DATE	DESCRIPTION
0	01.23.2020	ISSUED FOR BID

PRINCIPAL IN CHARGE: DRM
PROJECT ARCHITECT: AMG
DRAWN BY: MNW

SHEET TITLE:
BUILDING L - FURNITURE PLAN

SHEET NO. PROJ. NO.
018217.00

IF100-L

LEGEND

- NOT IN SCOPE, CONTRACTOR FURNISHED, CONTRACTOR INSTALLED
- NOT IN SCOPE, OWNER WILL UTILIZE EXISTING

GENERAL NOTES


- A. OVERALL PLAN SHALL BE REFERENCED FOR COMPREHENSIVE LAYOUT SCOPE AND POWER AVAILABILITY; REFERENCE TYPICAL AND DETAIL PLANS FOR ADDITIONAL REQUIREMENTS.
- B. SEE FURNITURE SPECIFICATIONS SPREADSHEET FOR ALL FINISH AND DETAIL INFORMATION.
- C. DEALER(S) SHALL VERIFY APPLICABLE BUILDING CONDITIONS PRIOR TO SUBMITTING BID AND AGAIN BEFORE INSTALLATION. DEALER(S) SHALL NOTIFY OWNER/ARCHITECT OF ANY DISCREPANCIES IMMEDIATELY UPON DISCOVERY.
- D. FOR ALL FURNITURE SPECIFIED WITH A HARDWIRE POWER CONNECTION THE DEALER(S) SHALL PROVIDE THE POWER WHIP TO THE GENERAL CONTRACTOR PRIOR TO THE GENERAL CONTRACTOR'S ELECTRICIAN COMPLETING THEIR CONTRACTED SCOPE. IF THE WHIP IS NOT PROVIDED IN ADVANCE TO THE GENERAL CONTRACTOR IT IS THE RESPONSIBILITY OF THE DEALER(S) TO HIRE THEIR OWN ELECTRICIAN TO CONNECT THE WHIP TO BUILDING POWER AT NO COST TO THE OWNER.
- E. DEALER SHALL FIELD VERIFY LOCATION OF FLOOR BOXES AND/OR WALL OUTLETS PRIOR TO INSTALLATION AND ADVISE ARCHITECT IMMEDIATELY OF ANY DISCREPANCIES.

FURNITURE NOTES

1. MILLWORK ITEM; CONTRACTOR FURNISHED AND INSTALLED.
2. REFERENCE VIEW A1, A2, A3 AND A4 ON IF200 FOR DS1 TYPICAL DETAILS.
3. REFERENCE VIEW C2 ON IF201 FOR DK2 TYPICAL DETAILS.
4. (NOT USED)
5. REFERENCE VIEW B5 AND C5 ON IF200 FOR CT5 TYPICAL DETAILS.
6. REFERENCE VIEW B1 AND B2 ON IF200 FOR CT1 TYPICAL DETAILS.
7. REFERENCE VIEW B3 AND B4 ON IF200 FOR CT2 TYPICAL DETAILS.
8. REFERENCE VIEW C1 ON IF201 FOR DK1 TYPICAL DETAILS.
9. REFERENCE VIEW C4 ON IF 201 FOR DK3 TYPICAL DETAILS.
10. REFERENCE VIEW A1 ON IF202 FOR LM1 DETAILS.
11. REFERENCE VIEW A3 ON IF202 FOR LM2 DETAILS.
12. REFERENCE VIEW A4 ON IF202 FOR LM3 DETAILS.
13. (NOT USED)
14. (NOT USED)
15. (NOT USED)
16. (NOT USED)
17. (NOT USED)

POWER/ DATA KEYNOTES

- a. FLOOR JUNCTION BOX TO ACCEPT HARDWIRING OF FURNITURE, 4 CIRCUITS AVAILABLE.
- b. FLOOR BOX WITH 2 DUPLEX OUTLETS (4 RECEPTACLES).
- c. WALL OUTLET WITH 2 RECEPTACLES.
- d. WALL OUTLET WITH 2 DUPLEX OUTLETS (4 RECEPTACLES).

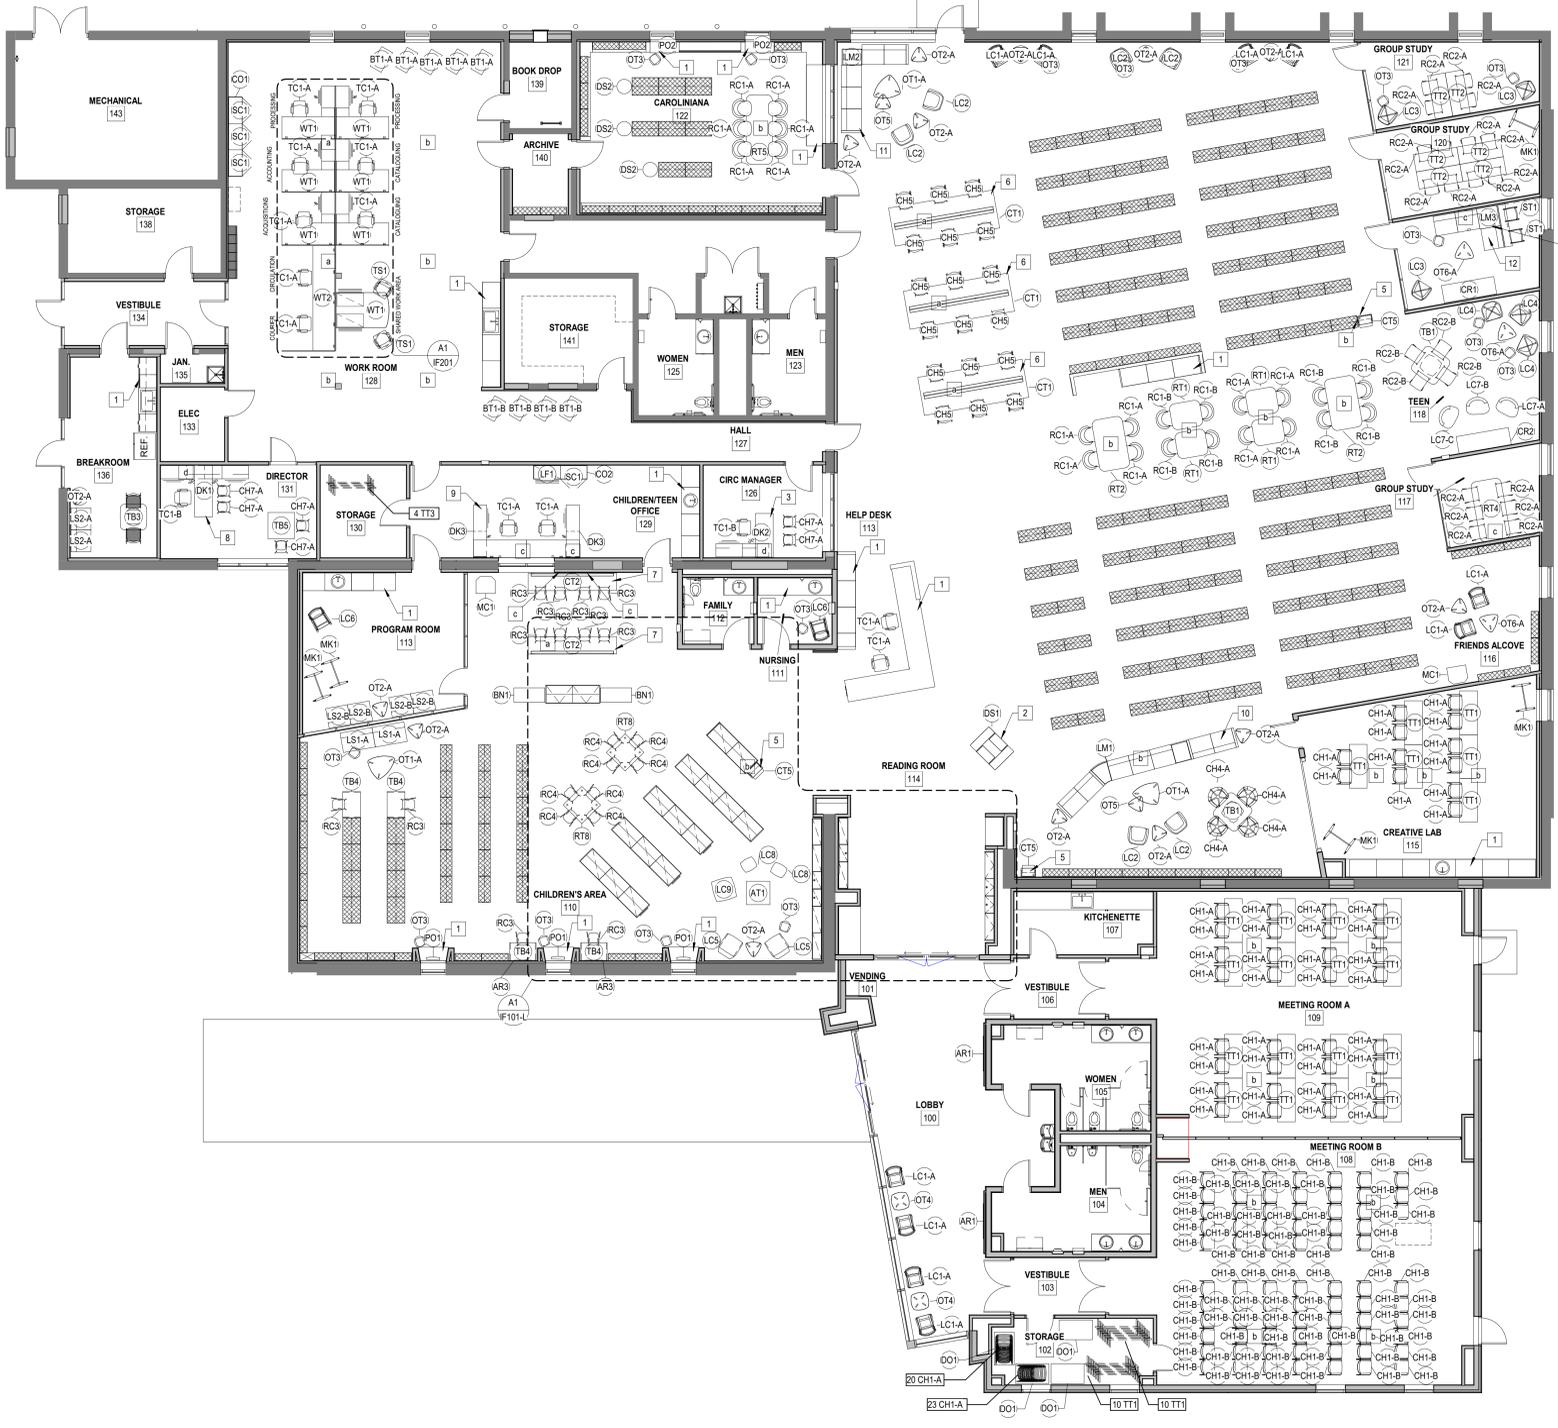

B1 OVERALL FURNITURE PLAN - LANCASTER
IF100-L 1/8" = 1'-0"

ALL DRAWINGS, SPECIFICATIONS AND COPIES THEREOF FURNISHED BY MCMILLAN PAZDAN SMITH ARCHITECTURE ARE AND SHALL REMAIN THE PROPERTY OF MCMILLAN PAZDAN SMITH ARCHITECTURE. THESE MAY BE REPRODUCED OR TRANSMITTED IN ANY FORM OR BY ANY MEANS, ELECTRONIC OR MECHANICAL, INCLUDING PHOTOCOPYING, RECORDING, OR BY ANY INFORMATION STORAGE AND RETRIEVAL SYSTEM, WITHOUT THE WRITTEN PERMISSION OF MCMILLAN PAZDAN SMITH ARCHITECTURE. SUBMISSION OF THIS DRAWING TO ANY OTHER PARTY WITHOUT THE WRITTEN PERMISSION OF MCMILLAN PAZDAN SMITH ARCHITECTURE IS STRICTLY PROHIBITED. MCMILLAN PAZDAN SMITH ARCHITECTURE ASSUMES NO LIABILITY FOR ANY DAMAGE TO ANY PROPERTY OR PERSONS ARISING FROM THE USE OF THIS DRAWING. MCMILLAN PAZDAN SMITH ARCHITECTURE SHALL NOT BE RESPONSIBLE FOR ANY DAMAGE TO ANY PROPERTY OR PERSONS ARISING FROM THE USE OF THIS DRAWING.

LEGEND

-  NOT IN SCOPE: CONTRACTOR FURNISHED, CONTRACTOR INSTALLED
-  NOT IN SCOPE: OWNER WILL UTILIZE EXISTING

GENERAL NOTES


- A. OVERALL PLAN SHALL BE REFERENCED FOR COMPREHENSIVE LAYOUT SCOPE AND POWER AVAILABILITY. REFERENCE PARTIAL FLOOR PLANS FOR TAGGING AND DETAIL PLANS FOR ADDITIONAL REQUIREMENTS.
- B. SEE FURNITURE SPECIFICATIONS SPREADSHEET FOR ALL FINISH INFORMATION AND ADDITIONAL DETAILS.
- C. DEALER(S) SHALL VERIFY APPLICABLE BUILDING CONDITIONS PRIOR TO SUBMITTING BID AND AGAIN BEFORE INSTALLATION. DEALER(S) SHALL NOTIFY OWNER ARCHITECT OF ANY DISCREPANCIES IMMEDIATELY UPON DISCOVERY.
- D. FOR ALL FURNITURE SPECIFIED WITH A HARDWIRE POWER CONNECTION THE DEALER(S) SHALL PROVIDE THE POWER WHIP TO THE GENERAL CONTRACTOR PRIOR TO THE GENERAL CONTRACTOR'S ELECTRICAL COMPLETING CONTRACTED SCOPE. IF THE WHIP IS NOT PROVIDED IN ADVANCE TO THE GENERAL CONTRACTOR IT IS THE RESPONSIBILITY OF THE DEALER(S) TO HIRE THEIR OWN ELECTRICIAN TO CONNECT THE WHIP AT NO COST TO THE OWNER. DEALER SHALL FIELD VERIFY LOCATION OF FLOOR BOXES AND/OR WALL OUTLETS PRIOR TO INSTALLATION AND ADVISE ARCHITECT IMMEDIATELY OF ANY DISCREPANCIES.
- E. (NOT USED)

FURNITURE KEYNOTES





1. MILLWORK ITEM, CONTRACTOR FURNISHED AND INSTALLED.
2. REFERENCE VIEW A1, A2, A3 AND A4 ON IF200 FOR DS1 TYPICAL DETAILS.
3. (NOT USED)
4. REFERENCE VIEW C3 ON IF201 FOR DK-A TYPICAL DETAILS.
5. REFERENCE VIEW B5 AND C5 ON IF200 FOR CT5 TYPICAL DETAILS.
6. REFERENCE VIEW B1 AND B2 ON IF200 FOR CT1 TYPICAL DETAILS.
7. (NOT USED)
8. (NOT USED)
9. (NOT USED)
10. (NOT USED)
11. (NOT USED)
12. (NOT USED)
13. (NOT USED)
14. (NOT USED)
15. (NOT USED)
16. (NOT USED)
17. (NOT USED)

POWER/ DATA KEYNOTES

- a. FLOOR JUNCTION BOX TO ACCEPT HARDWIRING OF FURNITURE.
- b. 4 CIRCUITS AVAILABLE.
- c. FLOOR BOX WITH 2 DUPLEX OUTLETS (4 RECEPTACLES).
- d. WALL OUTLET WITH 2 RECEPTACLES.
- e. WALL OUTLET WITH 2 DUPLEX OUTLETS (4 RECEPTACLES).

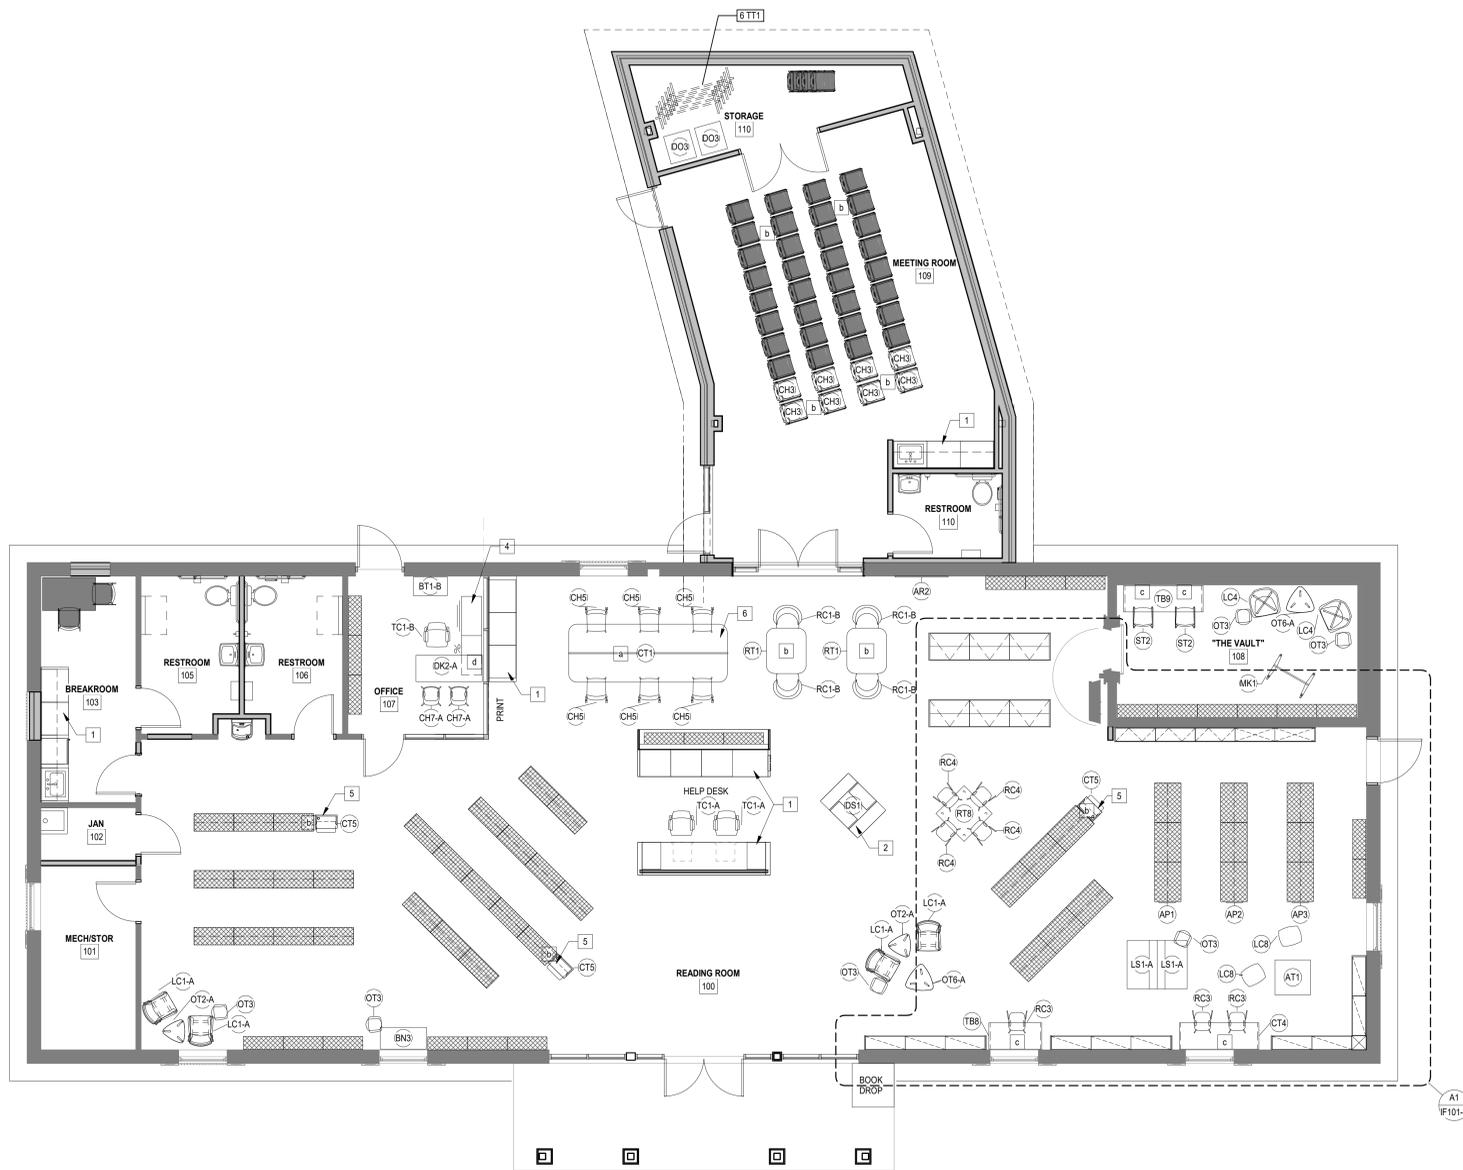

B1
IF100-K
3/16" = 1'-0"

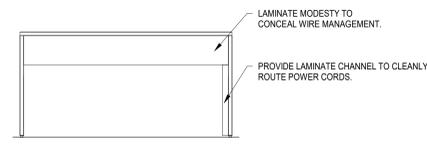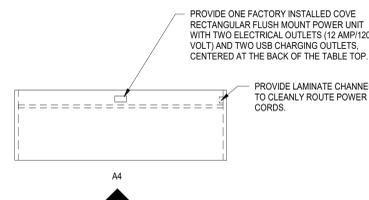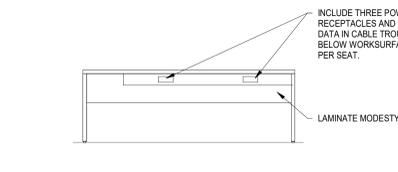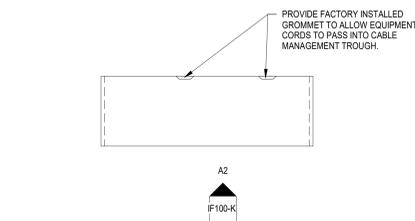

A1
IF100-K
1/2" = 1'-0"

A2
IF100-K
1/2" = 1'-0"

A3
IF100-K
1/2" = 1'-0"

A4
IF100-K
1/2" = 1'-0"

ALL DRAWINGS, SPECIFICATIONS AND COPIES THEREOF FURNISHED BY MCMILLAN PAZDAN SMITH ARCHITECTURE ARE AND SHALL REMAIN THE PROPERTY OF MCMILLAN PAZDAN SMITH ARCHITECTURE. THESE DRAWINGS ARE TO BE USED ONLY IN CONNECTION WITH THE PROJECT AND ARE NOT TO BE REPRODUCED, COPIED, REPRINTED, OR TRANSMITTED IN ANY FORM OR BY ANY MEANS, ELECTRONIC OR MECHANICAL, INCLUDING PHOTOCOPYING, RECORDING, OR BY ANY INFORMATION STORAGE AND RETRIEVAL SYSTEM, WITHOUT THE WRITTEN PERMISSION OF MCMILLAN PAZDAN SMITH ARCHITECTURE. THE PROJECT ARCHITECT ASSUMES NO LIABILITY FOR ANY ERRORS OR OMISSIONS IN THESE DRAWINGS. THE USER OF THESE DRAWINGS SHALL BE RESPONSIBLE FOR VERIFYING ALL INFORMATION AND CONDITIONS PRIOR TO CONSTRUCTION. MCMILLAN PAZDAN SMITH ARCHITECTURE SHALL NOT BE RESPONSIBLE FOR ANY CONSTRUCTION DEFECTS OR OMISSIONS. COPYRIGHT © MCMILLAN PAZDAN SMITH ARCHITECTURE.

NOT FOR CONSTRUCTION

SHEET ISSUE:			
NO.	DATE	DESCRIPTION	BY
0	01.23.2020	ISSUED FOR BID	

PRINCIPAL IN CHARGE: DRM
 PROJECT ARCHITECT: AMG
 DRAWN BY: EMWMN/W

SHEET TITLE: **SHELVING DETAIL PLAN**



SHEET NO. PROJ. NO.
 016217

IF101-K


SHEET GENERAL NOTES

- A. SHELVING DETAIL PLAN REPRESENTS METAL SHELVING AND ACCESSORY SCOPE. REFERENCE OVERALL FURNITURE PLAN FOR COMPREHENSIVE BUILDING LAYOUT.
- B. SEE SHELVING SPECIFICATIONS SPREADSHEET FOR ALL FINISH AND DETAIL INFORMATION.
- C. DEALER(S) SHALL VERIFY APPLICABLE BUILDING CONDITIONS PRIOR TO SUBMITTING BID AND AGAIN BEFORE INSTALLATION. DEALER(S) SHALL NOTIFY OWNER/ARCHITECT OF ANY DISCREPANCIES IMMEDIATELY UPON DISCOVERY.
- D. ALL SINGLE FACED SHELVING SHALL BE ANCHORED TO THE WALL WITH MANUFACTURER'S RECOMMENDED HARDWARE.


SHELVING LEGEND

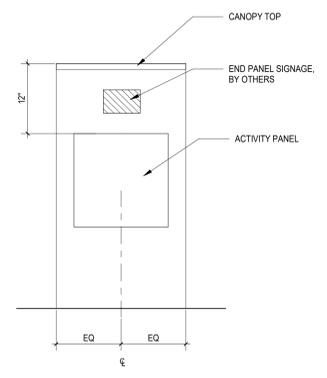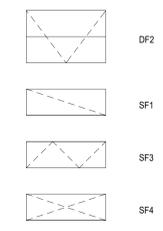


TYPICAL ACTIVITY PANEL DETAIL

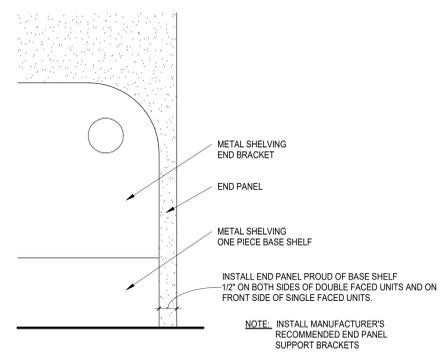

TYPICAL END PANEL OVER HANG DETAIL

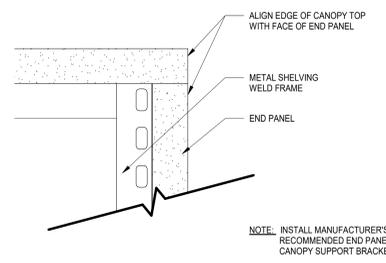

TYPICAL CANOPY TOP OVERHANG DETAIL

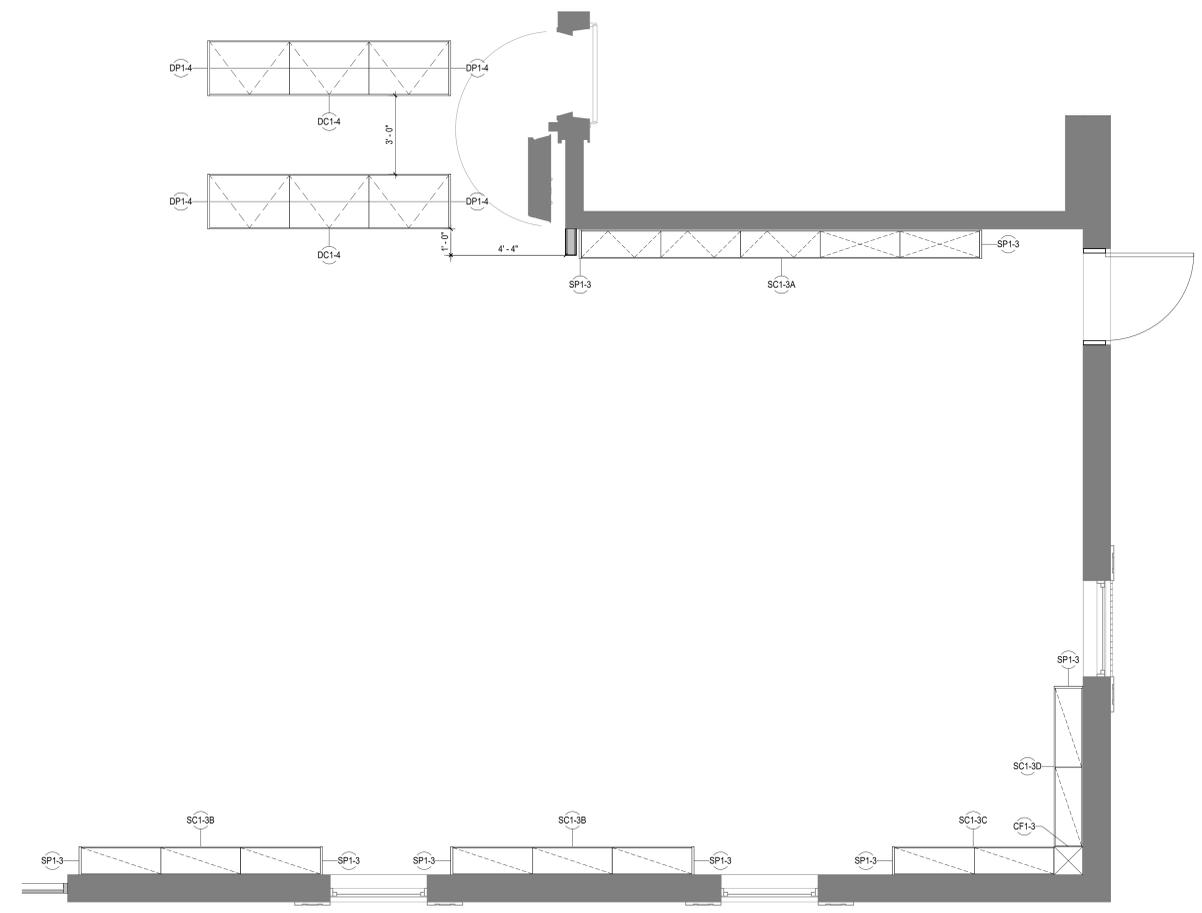

A1 SHELVING DETAIL PLAN - KERSHAW
3/8" = 1'-0"

ALL DRAWINGS, SPECIFICATIONS AND COPIES HEREOF FURNISHED BY MCMILLAN PAZDAN SMITH ARCHITECTURE ARE AND SHALL REMAIN THE PROPERTY OF MCMILLAN PAZDAN SMITH ARCHITECTURE. THESE DRAWINGS ARE TO BE USED ONLY IN CONNECTION WITH THE PROJECT AND NOT TO BE REPRODUCED OR TRANSMITTED IN ANY FORM OR BY ANY MEANS, ELECTRONIC OR MECHANICAL, INCLUDING PHOTOCOPYING, RECORDING, OR BY ANY INFORMATION STORAGE AND RETRIEVAL SYSTEM, WITHOUT THE WRITTEN PERMISSION OF MCMILLAN PAZDAN SMITH ARCHITECTURE. MCMILLAN PAZDAN SMITH ARCHITECTURE SHALL NOT BE RESPONSIBLE FOR ANY ERRORS OR OMISSIONS IN THESE DRAWINGS. THE USER SHALL BE RESPONSIBLE FOR VERIFYING ALL DIMENSIONS AND CONDITIONS PRIOR TO CONSTRUCTION. COPYRIGHT © 2020 MCMILLAN PAZDAN SMITH ARCHITECTURE. ALL RIGHTS RESERVED.

General Notes:

- 1) cost of single faced shelving shall be inclusive of all labor and hardware needed to secure the units to the wall
- 2) cost of end panels and canopy tops shall be inclusive of all additional hardware needed to secure the panels and tops to metal shelving
- 3) all dimensions provided are nominal; dealer shall refer to the manufacturer's actual dimensions and is responsible for ensuring compatibility across items that interface with one another and verifying actual dimensions required for shelving system
- 4) metal shelving product is specified as basis of design; dealer shall submit comprehensive product information with bid demonstrating how the proposed product aligns with the design intent.

tag	description	product information		dimensions (inches)			finish information		notes	contact
		manufacturer	series style	height	width	depth	laminata	edge		
AP1	activity panel	TMC	LearnPLAY The Bird Count APC1616-BC01	16	16	-	-	-	reference IF101-L & IF101-K for location	TMC Furniture Rick Wasser, rick@tmc furniture.com
AP2	activity panel	TMC	LearnPLAY Transportation APC1616-TP01	16	16	-	-	-	reference IF100-D, IF101-L & IF101-K for location	TMC Furniture Rick Wasser, rick@tmc furniture.com
AP3	activity panel	TMC	LearnPLAY Where do I live? APC1616-WD01	16	16	-	-	-	reference IF101-L & IF101-K for location	TMC Furniture Rick Wasser, rick@tmc furniture.com
AP4	activity panel	TMC	LearnPLAY Swimming Dogs APC1616-SD01	16	16	-	-	-	reference IF100-D for location	TMC Furniture Rick Wasser, rick@tmc furniture.com
AP5	activity panel	TMC	LearnPLAY The Garden APC1616-TG01	16	16	-	-	-	reference IF100-D for location	TMC Furniture Rick Wasser, rick@tmc furniture.com
CF1-3	laminata corner filler with self edge	Liat	coordinate with end panel series	42	13	13	pionite, summer vacation, textured/suede	pionite, summer vacation, textured/suede	top cap shall not be included, canopy top (SC1-3C) shall extend to cover corner filler	Liat Furniture Brent Mintz, bmintz@liat furniture.com
DC1-1	laminata canopy top with self edge	Liat	coordinate with end panel series	1	146	25	nevamar, aqua lagoon, textured with armored protection	nevamar, aqua lagoon, textured with armored protection	canopy top shall span four 36" wide (nominal) shelving units and two 1" thick (nominal) end panels	Liat Furniture Brent Mintz, bmintz@liat furniture.com
DC1-1A	laminata canopy top with self edge	Liat	coordinate with end panel series	1	74	25	nevamar, aqua lagoon, textured with armored protection	nevamar, aqua lagoon, textured with armored protection	canopy top shall span two 36" wide (nominal) shelving units and two 1" thick (nominal) end panels	Liat Furniture Brent Mintz, bmintz@liat furniture.com
DC1-2	laminata canopy top with self edge	Liat	coordinate with end panel series	1	110	25	nevamar, fiji, textured with armored protection	nevamar, fiji, textured with armored protection	canopy top shall span three 36" wide (nominal) shelving units and two 1" thick (nominal) end panels	Liat Furniture Brent Mintz, bmintz@liat furniture.com
DC1-3	laminata canopy top with self edge	Liat	coordinate with end panel series	1	110	25	pionite, summer vacation, textured/suede	pionite, summer vacation, textured/suede	canopy top shall span three 36" wide (nominal) shelving units and two 1" thick (nominal) end panels	Liat Furniture Brent Mintz, bmintz@liat furniture.com
DC1-3A	laminata canopy top with self edge	Liat	coordinate with end panel series	1	74	25	pionite, summer vacation, textured/suede	pionite, summer vacation, textured/suede	canopy top shall span two 36" wide (nominal) shelving units and two 1" thick (nominal) end panels	Liat Furniture Brent Mintz, bmintz@liat furniture.com
DC1-4	laminata canopy top with self edge	Liat	coordinate with end panel series	1	110	25	pionite, sweet 16, textured/suede	pionite, sweet 16, textured/suede	canopy top shall span three 36" wide (nominal) shelving units and two 1" thick (nominal) end panels	Liat Furniture Brent Mintz, bmintz@liat furniture.com
DF1	metal shelving, double faced	Estey*	cantilever library shelving 2.5" weld frame divider type	42	36	24	RAL 9016	-	3 levels, 12" shelf depth, leveling glides required	*basis of design specification
DF2	metal shelving, double faced	Estey*	cantilever library shelving 2.5" weld frame divider type	42	36	24	RAL 9016	-	3 levels, video sloping base shelf with dividers, 8" deep sloped shelves with dividers (for DVDs), leveling glides required	*basis of design specification
DP1-1	laminata end panel with self edge	Liat	concord self edge in lieu of pvc edge band	42	25	1	nevamar, aqua lagoon, textured with armored protection	nevamar, aqua lagoon, textured with armored protection		Liat Furniture Brent Mintz, bmintz@liat furniture.com
DP1-2	laminata end panel with self edge	Liat	concord self edge in lieu of pvc edge band	42	25	1	nevamar, fiji, textured with armored protection	nevamar, fiji, textured with armored protection		Liat Furniture Brent Mintz, bmintz@liat furniture.com
DP1-3	laminata end panel with self edge	Liat	concord self edge in lieu of pvc edge band	42	25	1	pionite, summer vacation, textured/suede	pionite, summer vacation, textured/suede		Liat Furniture Brent Mintz, bmintz@liat furniture.com
DP1-4	laminata end panel with self edge	Liat	concord self edge in lieu of pvc edge band	42	25	1	pionite, sweet 16, textured/suede	pionite, sweet 16, textured/suede		Liat Furniture Brent Mintz, bmintz@liat furniture.com
HR1	metal shelving accessory	Estey*	cantilever library shelving media hanger rack	-	36	8	RAL 9016	-	for installation on SF1	*basis of design specification

SC1-1	laminate canopy top with self edge	Liat	coordinate with end panel series	1	98	13	nevamar, aqua lagoon, textured with armored protection	nevamar, aqua lagoon, textured with armored protection	canopy top shall span two 36" wide (nominal) shelving units, one 24" (nominal) shelving unit, and two 1" thick (nominal) end panels	Liat Furniture Brent Mintz, bmintz@liatfurniture.com
SC1-3	laminate canopy top with self edge	Liat	coordinate with end panel series	1	194	13	pionite, summer vacation, textured/suede	pionite, summer vacation, textured/suede	canopy top shall span four 36" wide (nominal) shelving units, two 24" (nominal) shelving units, and two 1" thick (nominal) end panels	Liat Furniture Brent Mintz, bmintz@liatfurniture.com
SC1-3A	laminate canopy top with self edge	Liat	coordinate with end panel series	1	182	13	pionite, summer vacation, textured/suede	pionite, summer vacation, textured/suede	canopy top shall span two 36" wide (nominal) shelving units and two 1" thick (nominal) end panels	Liat Furniture Brent Mintz, bmintz@liatfurniture.com
SC1-3B	laminate canopy top with self edge	Liat	coordinate with end panel series	1	110	13	pionite, summer vacation, textured/suede	pionite, summer vacation, textured/suede	canopy top shall span three 36" wide (nominal) shelving units and two 1" thick (nominal) end panels	Liat Furniture Brent Mintz, bmintz@liatfurniture.com
SC1-3C	laminate canopy top with self edge	Liat	coordinate with end panel series	1	86	13	pionite, summer vacation, textured/suede	pionite, summer vacation, textured/suede	canopy top shall span two 36" wide (nominal) shelving units, one 1" thick (nominal) end panel, and one 13" wide (nominal) corner filler	Liat Furniture Brent Mintz, bmintz@liatfurniture.com
SC1-3D	laminate canopy top with self edge	Liat	coordinate with end panel series	1	73	13	pionite, summer vacation, textured/suede	pionite, summer vacation, textured/suede	canopy top shall span two 36" wide (nominal) shelving units and one 1" thick (nominal) end panels and meet flush with no gaps at the adjacent canopy top	Liat Furniture Brent Mintz, bmintz@liatfurniture.com
SF1	metal shelving, single faced	Estey*	cantilever library shelving 2.5" weld frame divider type	42	36	12	RAL 9016	RAL 9016	3 levels, 12" shelf depth, leveling glides required; anchor to wall	*basis of design specification
SF1-A	metal shelving, single faced	Estey*	cantilever library shelving 2.5" weld frame divider type	42	24	12	RAL 9016	RAL 9016	3 levels, 12" shelf depth, leveling glides required; anchor to wall	*basis of design specification
SF2	metal shelving, single faced	Estey*	cantilever library shelving 2.5" weld frame divider type	66	36	12	RAL 9016	RAL 9016	5 levels, 12" shelf depth, leveling glides required; anchor to wall	*basis of design specification
SF2-A	metal shelving, single faced	Estey*	cantilever library shelving 2.5" weld frame divider type	66	24	12	RAL 9016	RAL 9016	5 levels, 12" shelf depth, leveling glides required; anchor to wall	*basis of design specification
SF3	metal shelving, single faced	Estey*	cantilever library shelving 2.5" weld frame divider type	42	36	12	RAL 9016	RAL 9016	3 levels, video sloping base shelf with dividers, 8" deep slopped shelves with dividers (for DVDs), leveling glides required	*basis of design specification
SF4	metal shelving, single faced	Estey*	cantilever library shelving 2.5" weld frame closed base type	42	36	12	RAL 9016	RAL 9016	3 levels, closed base shelf, 10" deep standard adjustable shelf with ends, leveling glides required	*basis of design specification
SP1-1	laminate end panel with self edge	Liat	concord self edge in lieu of pvc edge band	42	13	1	nevamar, aqua lagoon, textured with armored protection	nevamar, aqua lagoon, textured with armored protection		Liat Furniture Brent Mintz, bmintz@liatfurniture.com
SP1-3	laminate end panel with self edge	Liat	concord self edge in lieu of pvc edge band	42	13	1	pionite, summer vacation, textured/suede	pionite, summer vacation, textured/suede		Liat Furniture Brent Mintz, bmintz@liatfurniture.com
SP2-1	laminate end panel with self edge	Liat	concord self edge in lieu of pvc edge band	67	13	1	nevamar, aqua lagoon, textured with armored protection	nevamar, aqua lagoon, textured with armored protection		Liat Furniture Brent Mintz, bmintz@liatfurniture.com

General Notes:

- 1) include all applicable freight costs within the unit cost of the item
- 2) include all applicable delivery, installation, and trash removal costs within the unit cost of the item

Lancaster County Library - Main

base bid shelving package

313 S White Street
Lancaster, SC 29720

tag	description	qty	pricing	
			unit cost	extended cost
DC1-1	laminate canopy top with self edge	1		
DC1-1A	laminate canopy top with self edge	1		
DC1-2	laminate canopy top with self edge	2		
DC1-3	laminate canopy top with self edge	1		
DC1-3A	laminate canopy top with self edge	1		
DF1	metal shelving, double faced	15		
DF2	metal shelving, double faced	2		
DP1-1	laminate end panel with self edge	4		
DP1-2	laminate end panel with self edge	4		
DP1-3	laminate end panel with self edge	4		
HR1	metal shelving accessory	4		
SC1-1	laminate canopy top with self edge	1		
SC1-3	laminate canopy top with self edge	1		
SF1	metal shelving, single faced	6		
SF1-A	metal shelving, single faced	3		
SF2	metal shelving, single faced	2		
SF2-A	metal shelving, single faced	2		
SP1-1	laminate end panel with self edge	2		
SP1-3	laminate end panel with self edge	2		
SP2-1	laminate end panel with self edge	2		
			subtotal:	
			taxes:	
			grand total:	

General Notes:

- 1) include all applicable freight costs within the unit cost of the item
- 2) include all applicable delivery, installation, and trash removal costs within the unit cost of the item

Lancaster County Library - Kershaw Branch

base bid shelving package

101 North Hampton Street
Kershaw, SC 29067

tag	description	qty	pricing	
			unit cost	extended cost
CF1-3	laminate corner filler with self edge	1		
DC1-4	laminate canopy top with self edge	2		
DF2	metal shelving, double faced	6		
DP1-4	laminate end panel with self edge	4		
SC1-3A	laminate canopy top with self edge	1		
SC1-3B	laminate canopy top with self edge	2		
SC1-3C	laminate canopy top with self edge	1		
SC1-3D	laminate canopy top with self edge	1		
SF1	metal shelving, single faced	10		
SF3	metal shelving, single faced	3		
SF4	metal shelving, single faced	2		
SP1-3	laminate end panel with self edge	8		
			subtotal:	
			taxes:	
			grand total:	

General Notes:

- 1) include all applicable freight costs within the unit cost of the item
- 2) include all applicable delivery, installation, and trash removal costs within the unit cost of the item

Lancaster County Library - all locations

add alternate #1

tag	description	qty	pricing	
			unit cost	extended cost
AP1	activity panel	2		
AP2	activity panel	3		
AP3	activity panel	2		
AP4	activity panel	1		
AP5	activity panel	1		
			subtotal:	
			taxes:	
			grand total:	